


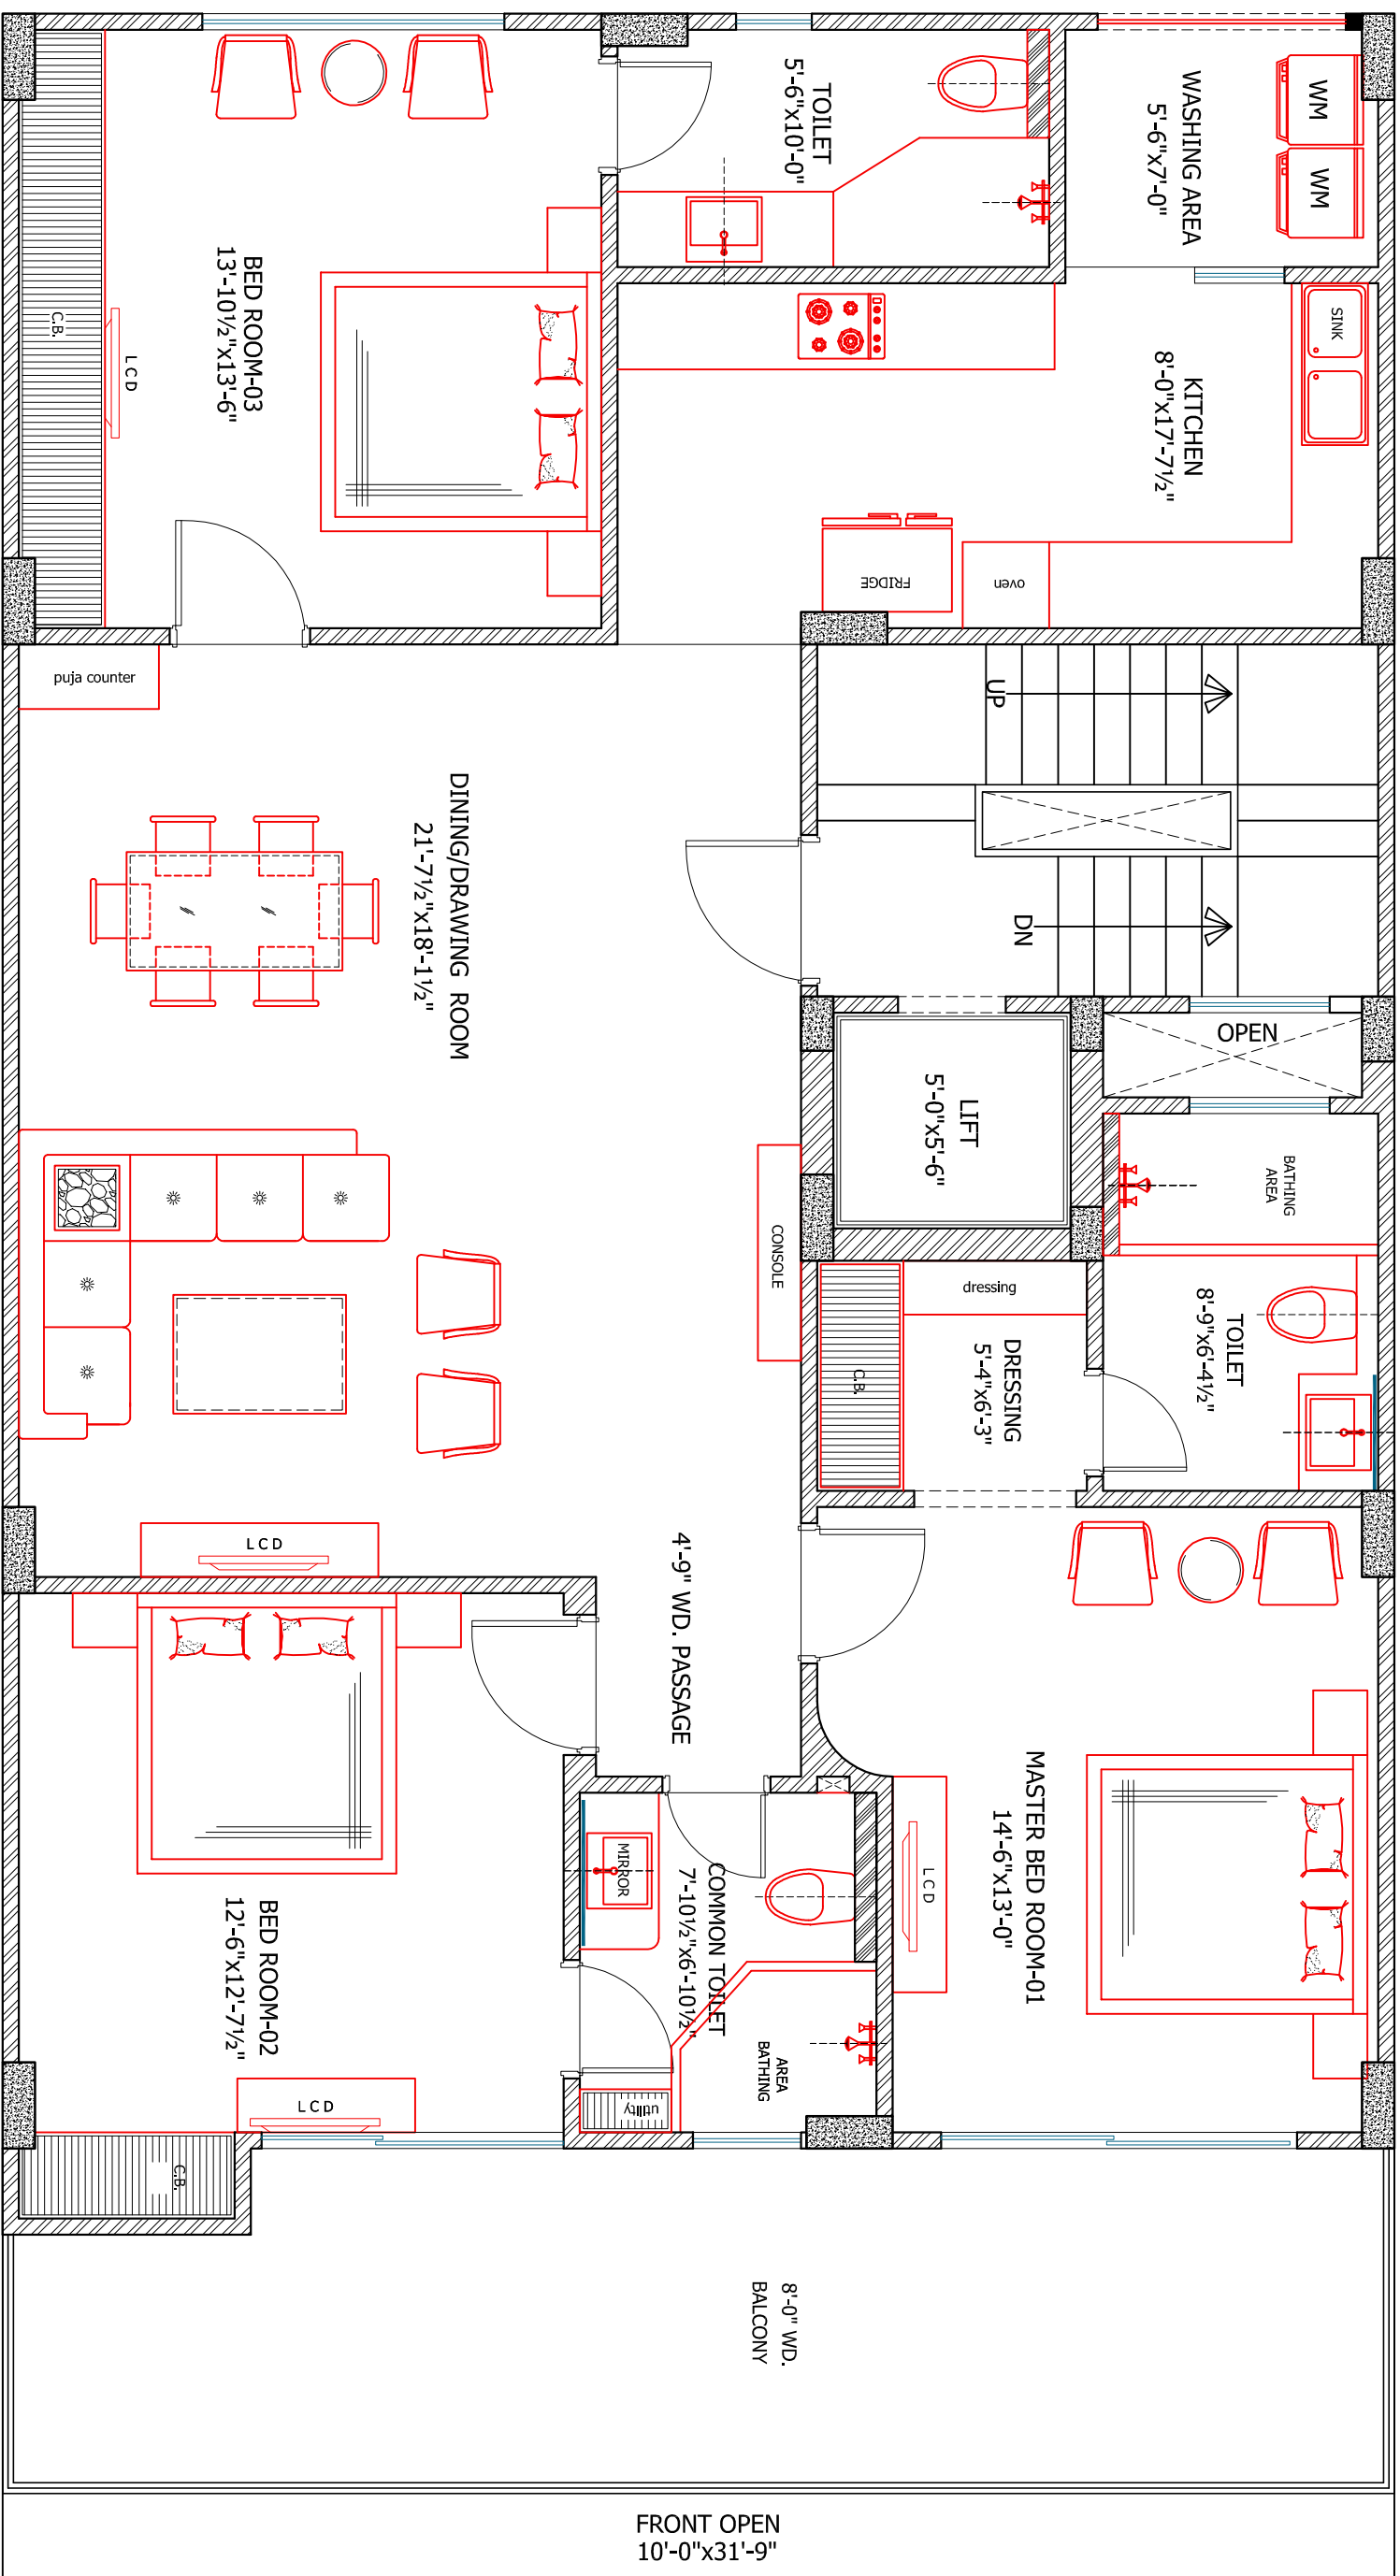


FURNITURE LAYOUT PLAN (TYPICAL FLOOR)

NIKET DESIGN STUDIO LLP
Architect & Interior designer
+91-9910981605

PROJECT

M/S SHRI RAM CONSTUCTION
A-1/18 MIANWALI NAGAR DELHI

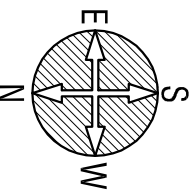

DRAWING

FURNITURE LAYOUT PLAN (TYPICAL FLOOR)

FILE NO.

NDS / 001

DATE	REVISION TABLE
27.07.2025	R02-31.07.2025
SCALE	R03-31.08.2025
NTS	R04-1.3.08.2025
DRAWN BY	
CHECKED BY	